











Scale: 1" = 400'

Legend

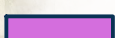-  Phase 1: Substantially Complete
-  Phase 2: Substantially Complete
-  Phase 3: Substantially Complete
-  Railroad Crossing: April 15th - May 7th
-  Phase 4: April 10th - Early June
-  Phase 5: Substantially Complete
-  Phase 6: Early June - End July

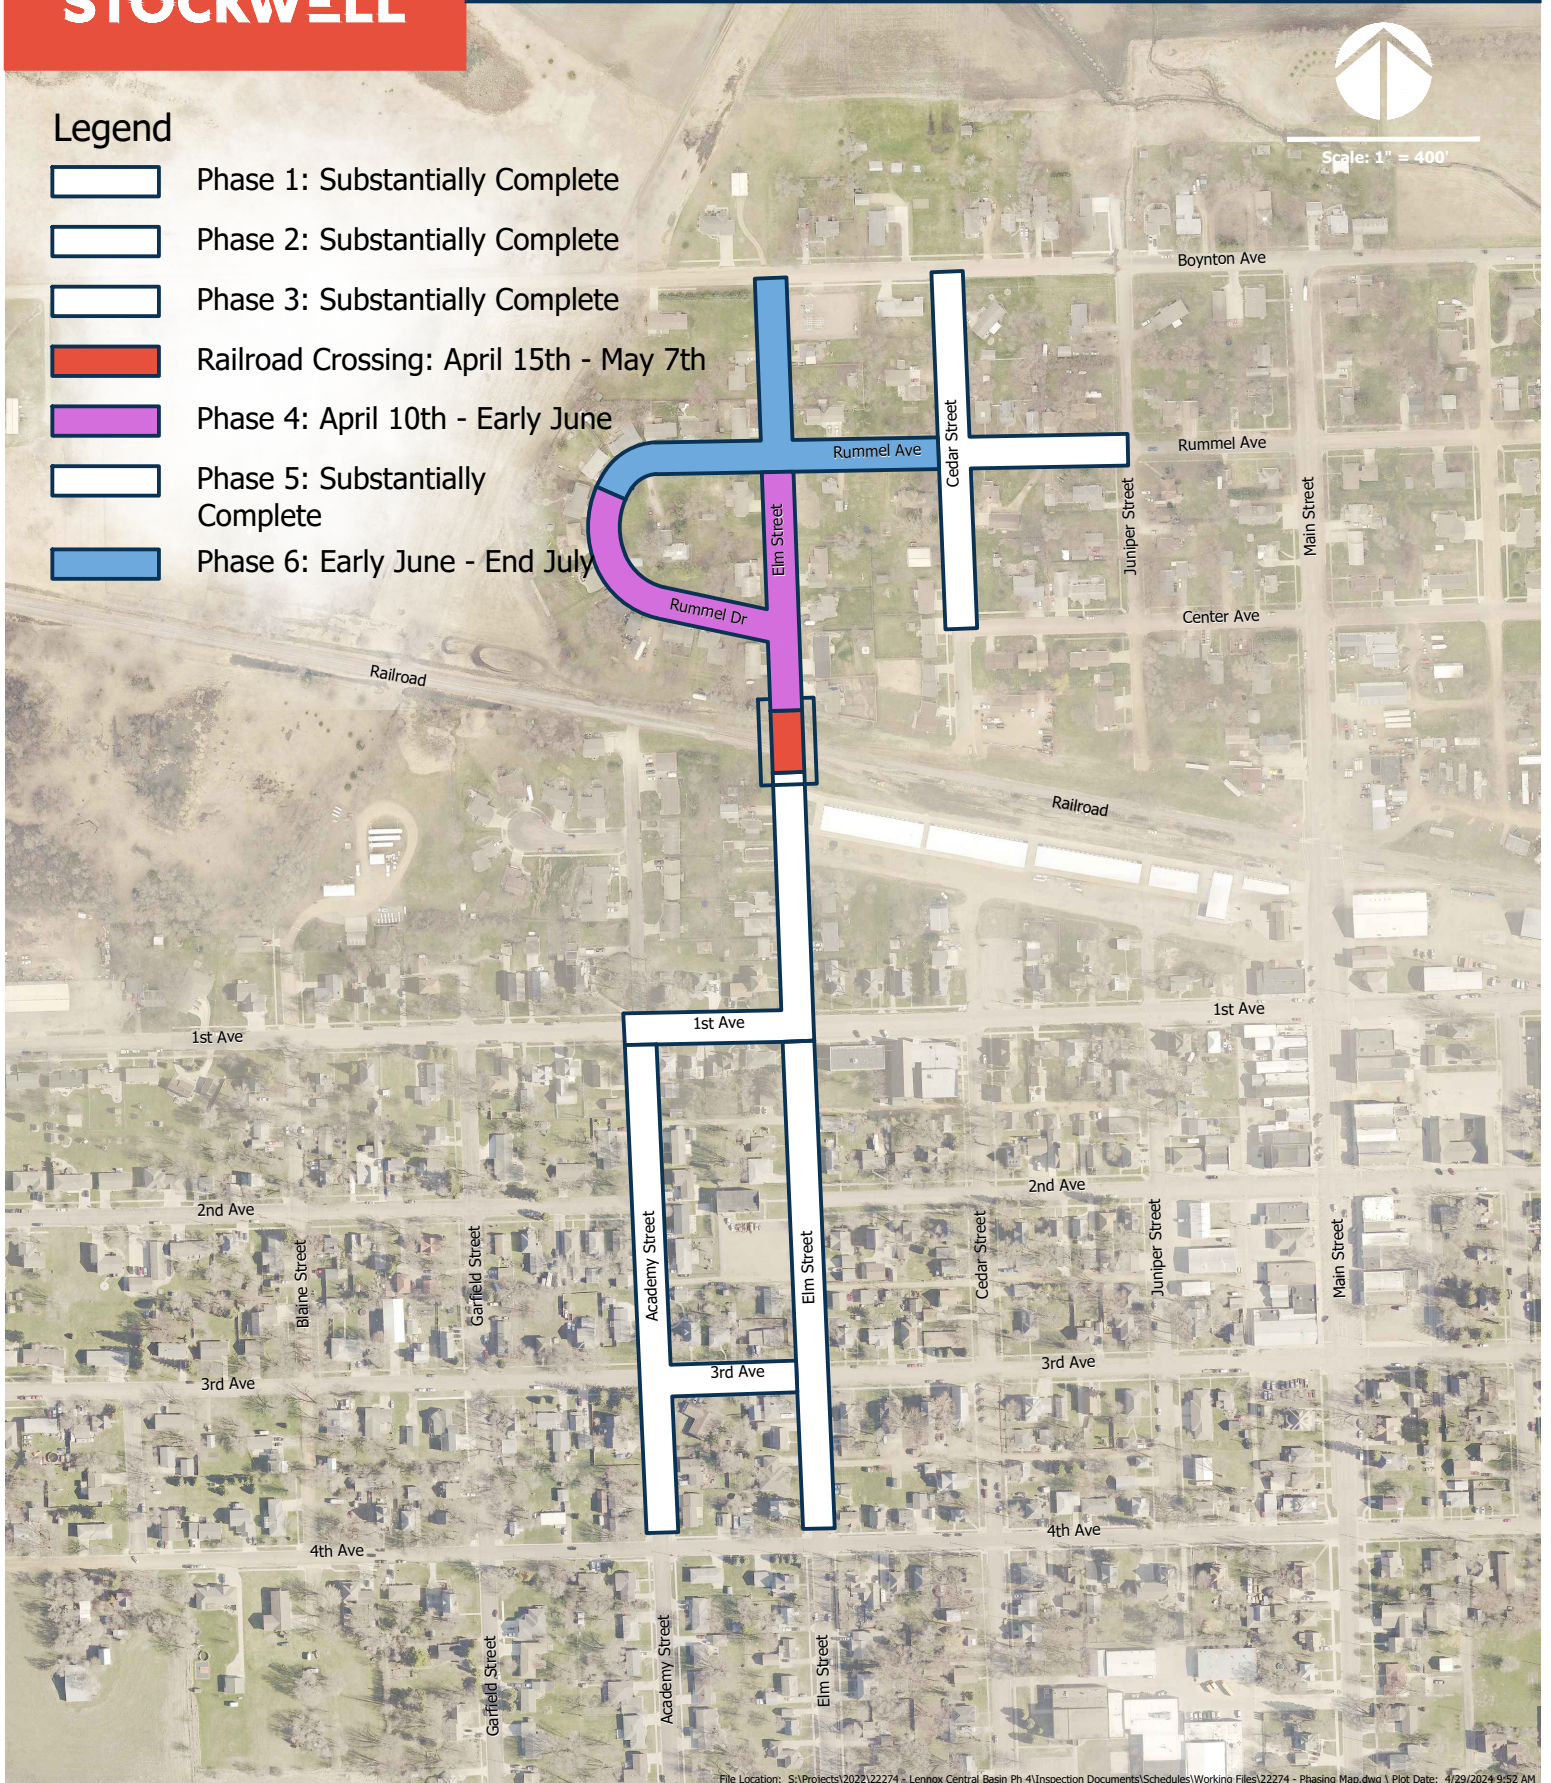

File Location: S:\Projects\2022\22274 - Lennox Central Basin Ph 4\Inspection Documents\Schedules\Working Files\22274 - Phasing Map.dwg | Plot Date: 4/29/2024 9:52 AM

Central Basin Ph 4 Improvements Phasing Plan



04/19/2024 SEI#22274

